

TOWN OF DAVIE TOWN COUNCIL AGENDA REPORT

TO: Mayor and Councilmembers

FROM/PHONE: Mark A. Kutney, AICP (797-1101)

SUBJECT: Temporary Use Permit

TU 5-3-01, 6770 Stirling Road, Generally located on the southeast corner of SW 67 Avenue and Stirling Road.

TITLE OF AGENDA ITEM:

Temporary Use Permit for Davie Merchants & Industrial Association Inc. - July 4th Fireworks sales tent

REPORT IN BRIEF:

The applicant is requesting approval to erect a tent in the parking lot within the Stirling Plaza center for a thirteen (13) day sale of 4th of July novelties running between June 22nd and July 4th.

The temporary use permit is to specifically approve the limitation of the 4th of July sale event to sixteen (16) days commencing on June 20th through July 5th. This will provide for two (2) days to set-up the tent, thirteen (13) day sale event, and one (1) day to take down the tent.

Davie Merchants & Industrial Association Inc. sold fireworks at this location in 1993 and 1994.

PREVIOUS ACTIONS: None

CONCURRENCES: None

FISCAL IMPACT: None

RECOMMENDATION(S): Motion to approve, for a period not to exceed 16 days commencing June 20, 2001 and ending July 5, 2001.

Attachment(s): Occupational License, Proposed Site Plan, Subject Site map, Aerial.

TOWN OF DAVIE
OCCUPATIONAL
LICENSE DIVISION

6591 SW 45 ST
 DAVIE, FL 33314
 (954) 797-1112

PEDDLER / SOLICITOR / SEASONAL SALES APPLICATION

DATE 5/14/01 FILING FEE 141.00 RECEIPT # 141821 RECEIVED BY MM

License # _____ Control # _____ Date Issued _____

APPLICANTS NAME: Davie Merchants Industrial Assn Inc, Edna Moore (Secy & Director)

ADDRESS: 4420 SW 64 Ave, Davie, FL 33314

PHONE NUMBER: Edna 792-5932, Jb 5830011 Fax 5831448

LOCATION SITE: Sterling Stores Inc - Sterling Plaza (2770 Sterling Rd, Davie, FL 33324)

HOW LONG DO YOU DESIRE TO DO BUSINESS IN THE TOWN OF DAVIE: June 20 through July 1

DESCRIBE THE NATURE OF YOUR BUSINESS/GOODS TO BE SOLD: Legal Fireworks (sparklers) under canopy

PERSONAL INFORMATION: Date of Birth 7/27/22 Birth Place Coultersville, Ala Race W
 Sex F Hair DK Auburn Eyes Blue Weight 160 Height 5'5" Age 77
 Social Security Number 264-710-0231 Driver License Number ML00-203-22-763001

LIST ANY CHANGES OF ADDRESS WITHIN THE PAST FIVE YEARS: NONE

HAVE YOU EVER BEEN CONVICTED OF ANY CRIME, MISDEMEANOR, OR VIOLATION OF ANY MUNICIPAL ORDINANCE? IF YES, STATE NATURE OF OFFENSE AND THE PUNISHMENT OF PENALTY ASSESSED N/D

NAME OF PRESENT EMPLOYER AND ADDRESS: self employed
Re Real Estate Broker & Owner - Blue Chip Properties

VEHICLE INFORMATION: VIN # 1N1BR18E9WZ013484 Year 1998
 Tag # FE854H Make 4d. Toyota Model Corolla (white)

The following are required at the time of application:

- | | | |
|---|--|---|
| <input type="checkbox"/> Health Department Permit | <input checked="" type="checkbox"/> Property Owners Approval | <input checked="" type="checkbox"/> Certificate of Insurance no less than \$1,000,000.00 |
| <input checked="" type="checkbox"/> Fingerprints | <input checked="" type="checkbox"/> \$50.00 Clean Up Bond | <input checked="" type="checkbox"/> References from two Broward County Property Owners |
| <input checked="" type="checkbox"/> Surety Bond of \$1,000.00 | <input checked="" type="checkbox"/> Proof of Portable Toilet | <input checked="" type="checkbox"/> 2" x 2" Photograph (taken 60 days prior to application) |
| <input checked="" type="checkbox"/> Proof of Sales Tax Number | <input checked="" type="checkbox"/> Parking available | <input checked="" type="checkbox"/> State License |

I acknowledge that the above marked attachments are required for submission of this application. I have received a copy of section 17 of the Town of Davie Code and acknowledge the restrictions of same.


Edna Moore, Secretary & Director
 Print Applicant's Name And Title

Edna Moore
 Applicant's Signature


Planning & Zoning Approval	_____	_____
Police Department Approval	<u>(Signature)</u>	<u>5/14/01</u> Date
Fire Department Approval	_____	_____ Date
Code Enforcement Approval	_____	_____ Date
Town Clerk/Council Approval (Town Council Approval Needed for Seasonal Sales)	_____	_____ Date

Effective Date 09/97

SITE PLAN

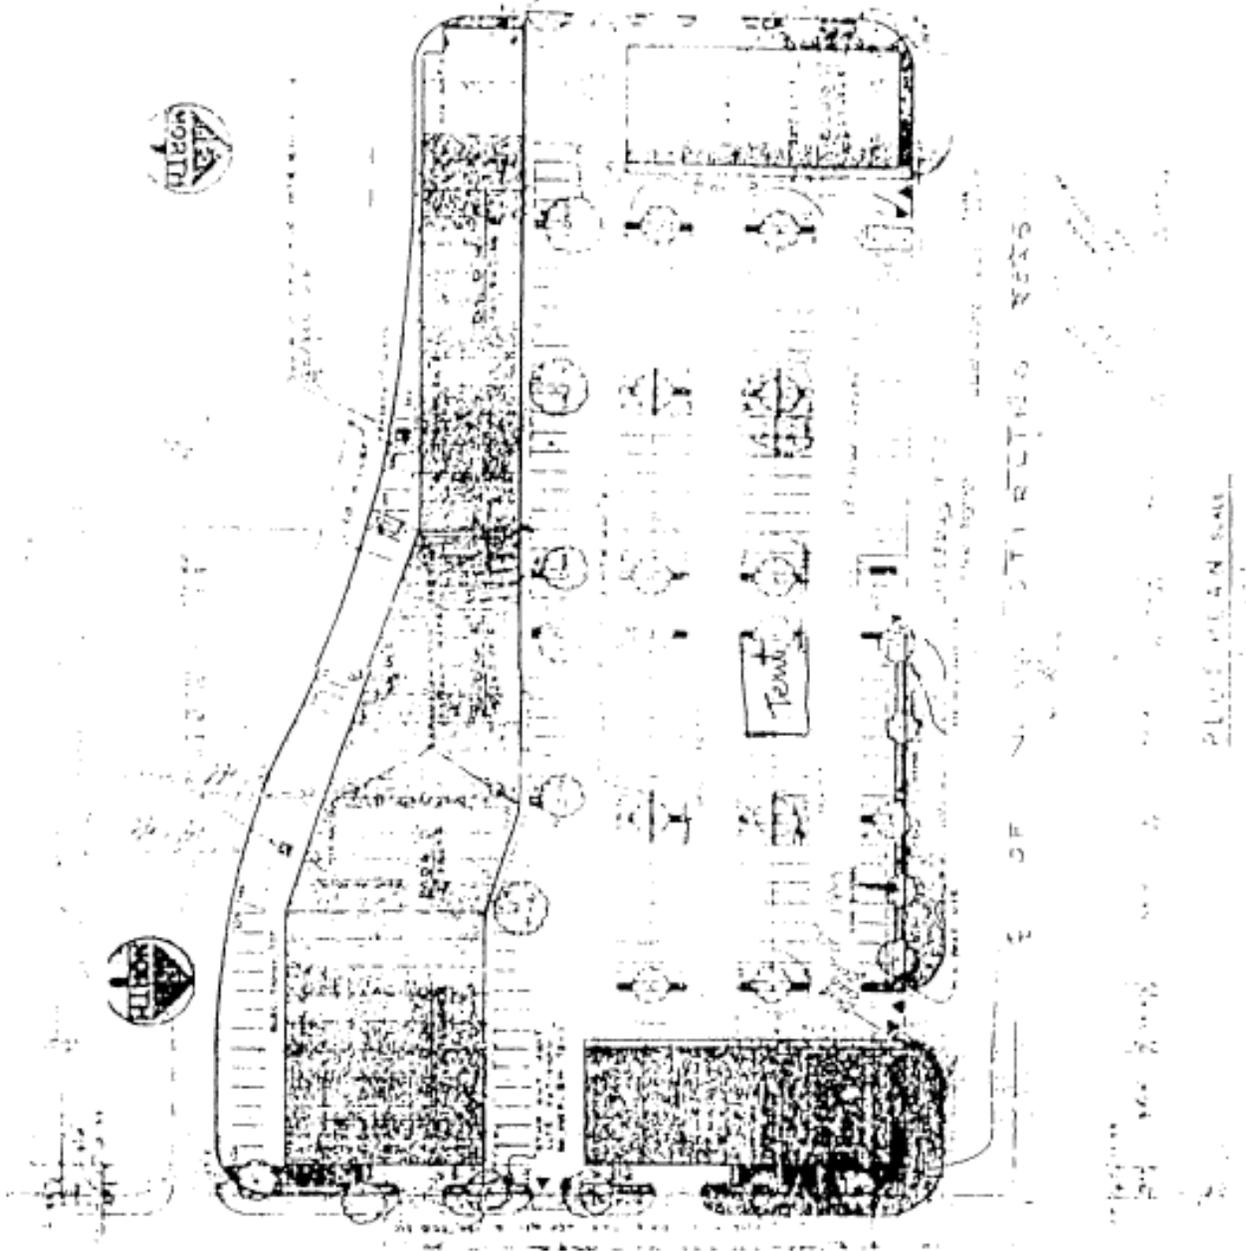

First Impression I (148-19)										S.W. 58th Court												
Tr. B	28	27	26	25	24	23	22	21	20	19	18	17	16	R-5								
														2	3	4	5	6	7	8	9	

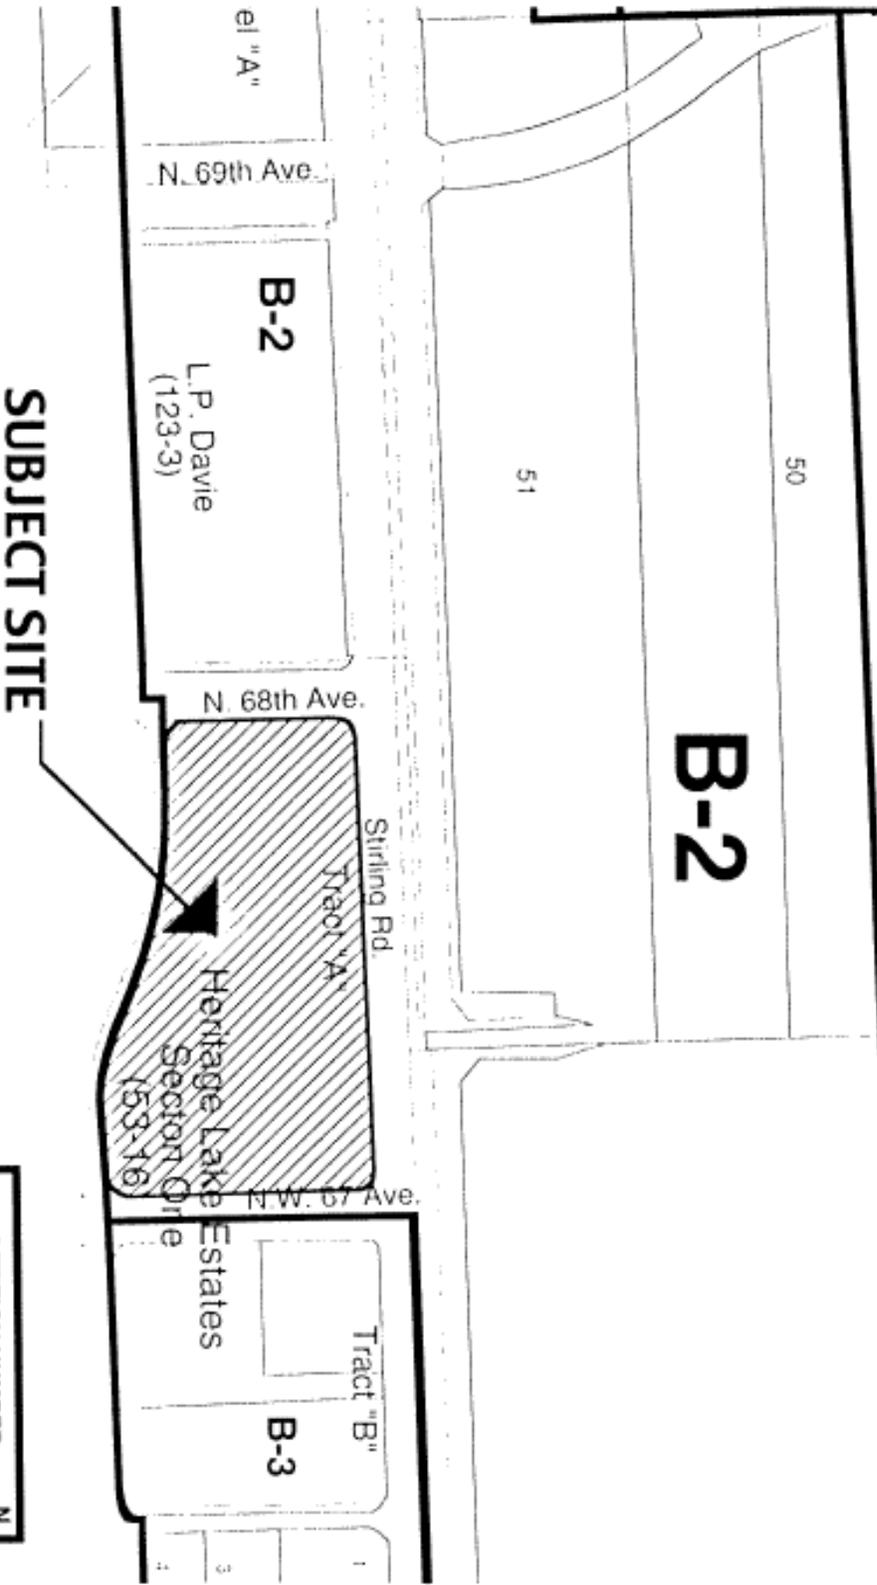

The Shoppes
of Carriage Hills
(114-73)

PETITION NUMBER N
TU 5-3-01
Subject Site Area Zoning Map
PREPARED 5/31/01 SCALE 1"=200'
BY THE PLANNING &
ZONING DIVISION

STIRLING ROAD

**SUBJECT
SITE**

N 68 AVE

N 67 AVE

DATE FLOWN
JANUARY 1998
SCALE: NTS
TU 5-3-01

