


**MAJOR FOUR-LANE COLLECTOR WITH BIKE LANE & PARKING**

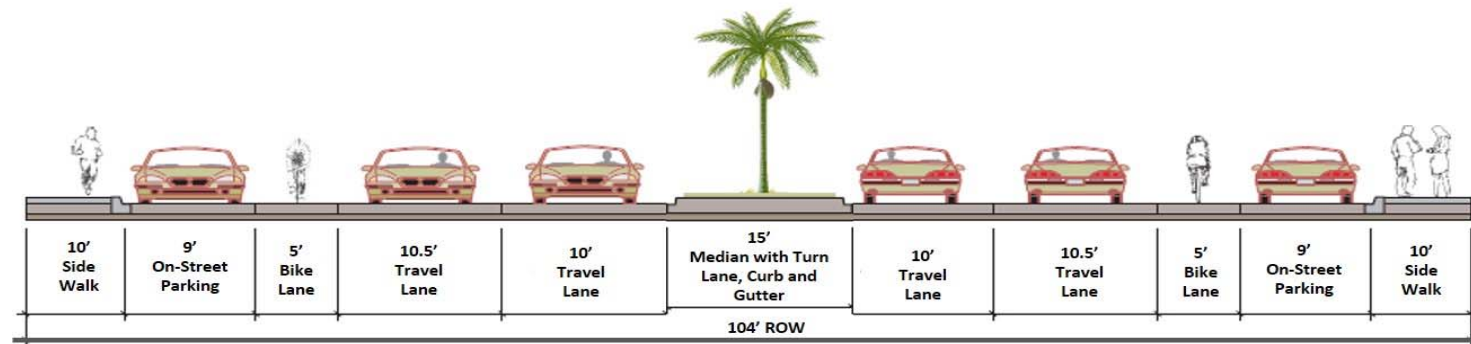

**MAJOR FOUR/FIVE-LANE COLLECTOR WITH BIKE LANE & PARKING FOR PROJECT NUMBER 38**

**NOTE:** For detail pavement design, see *Town of Davie Design Standards Manual*.

**TYPICAL ROADWAY CROSS-SECTION (3/4)  
DAVIE, FLORIDA**

**FIGURE  
5**