

Figure 6H-20. Detour for a Closed Street (TA-20)


BROWARD COUNTY
Traffic Engineering Division
M.O.T. PLANS

APPROVED


By F. Ainsworth

Date 9/7/2018

Remarks _____

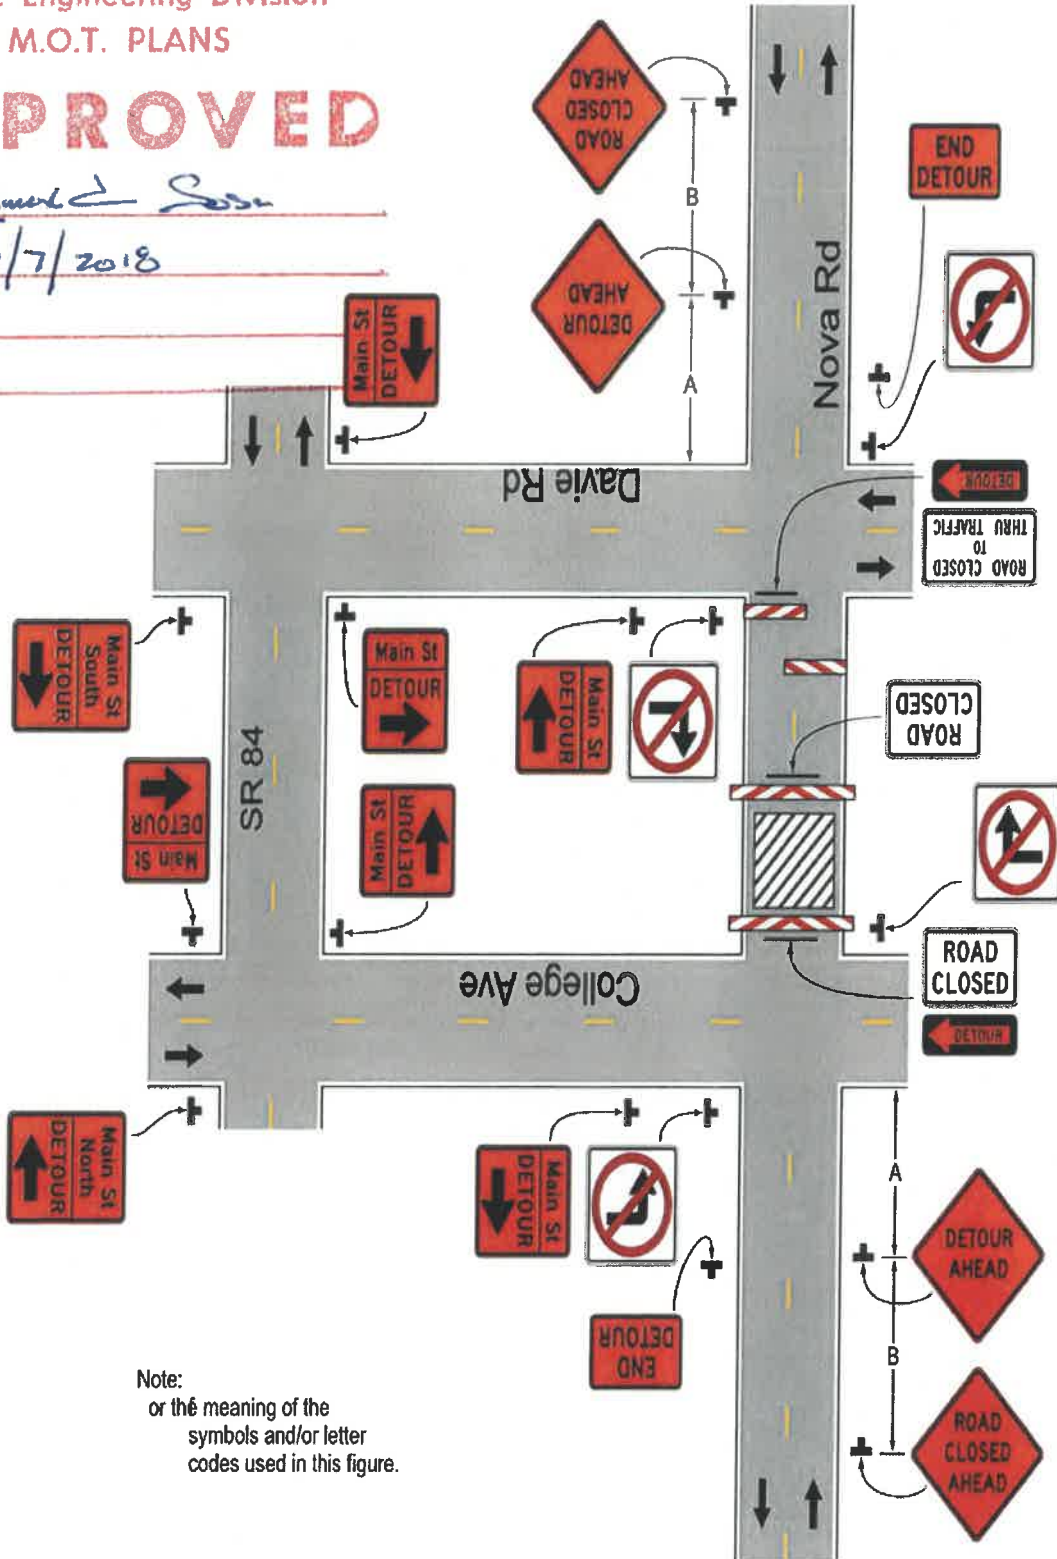

Note:
or the meaning of the
symbols and/or letter
codes used in this figure.

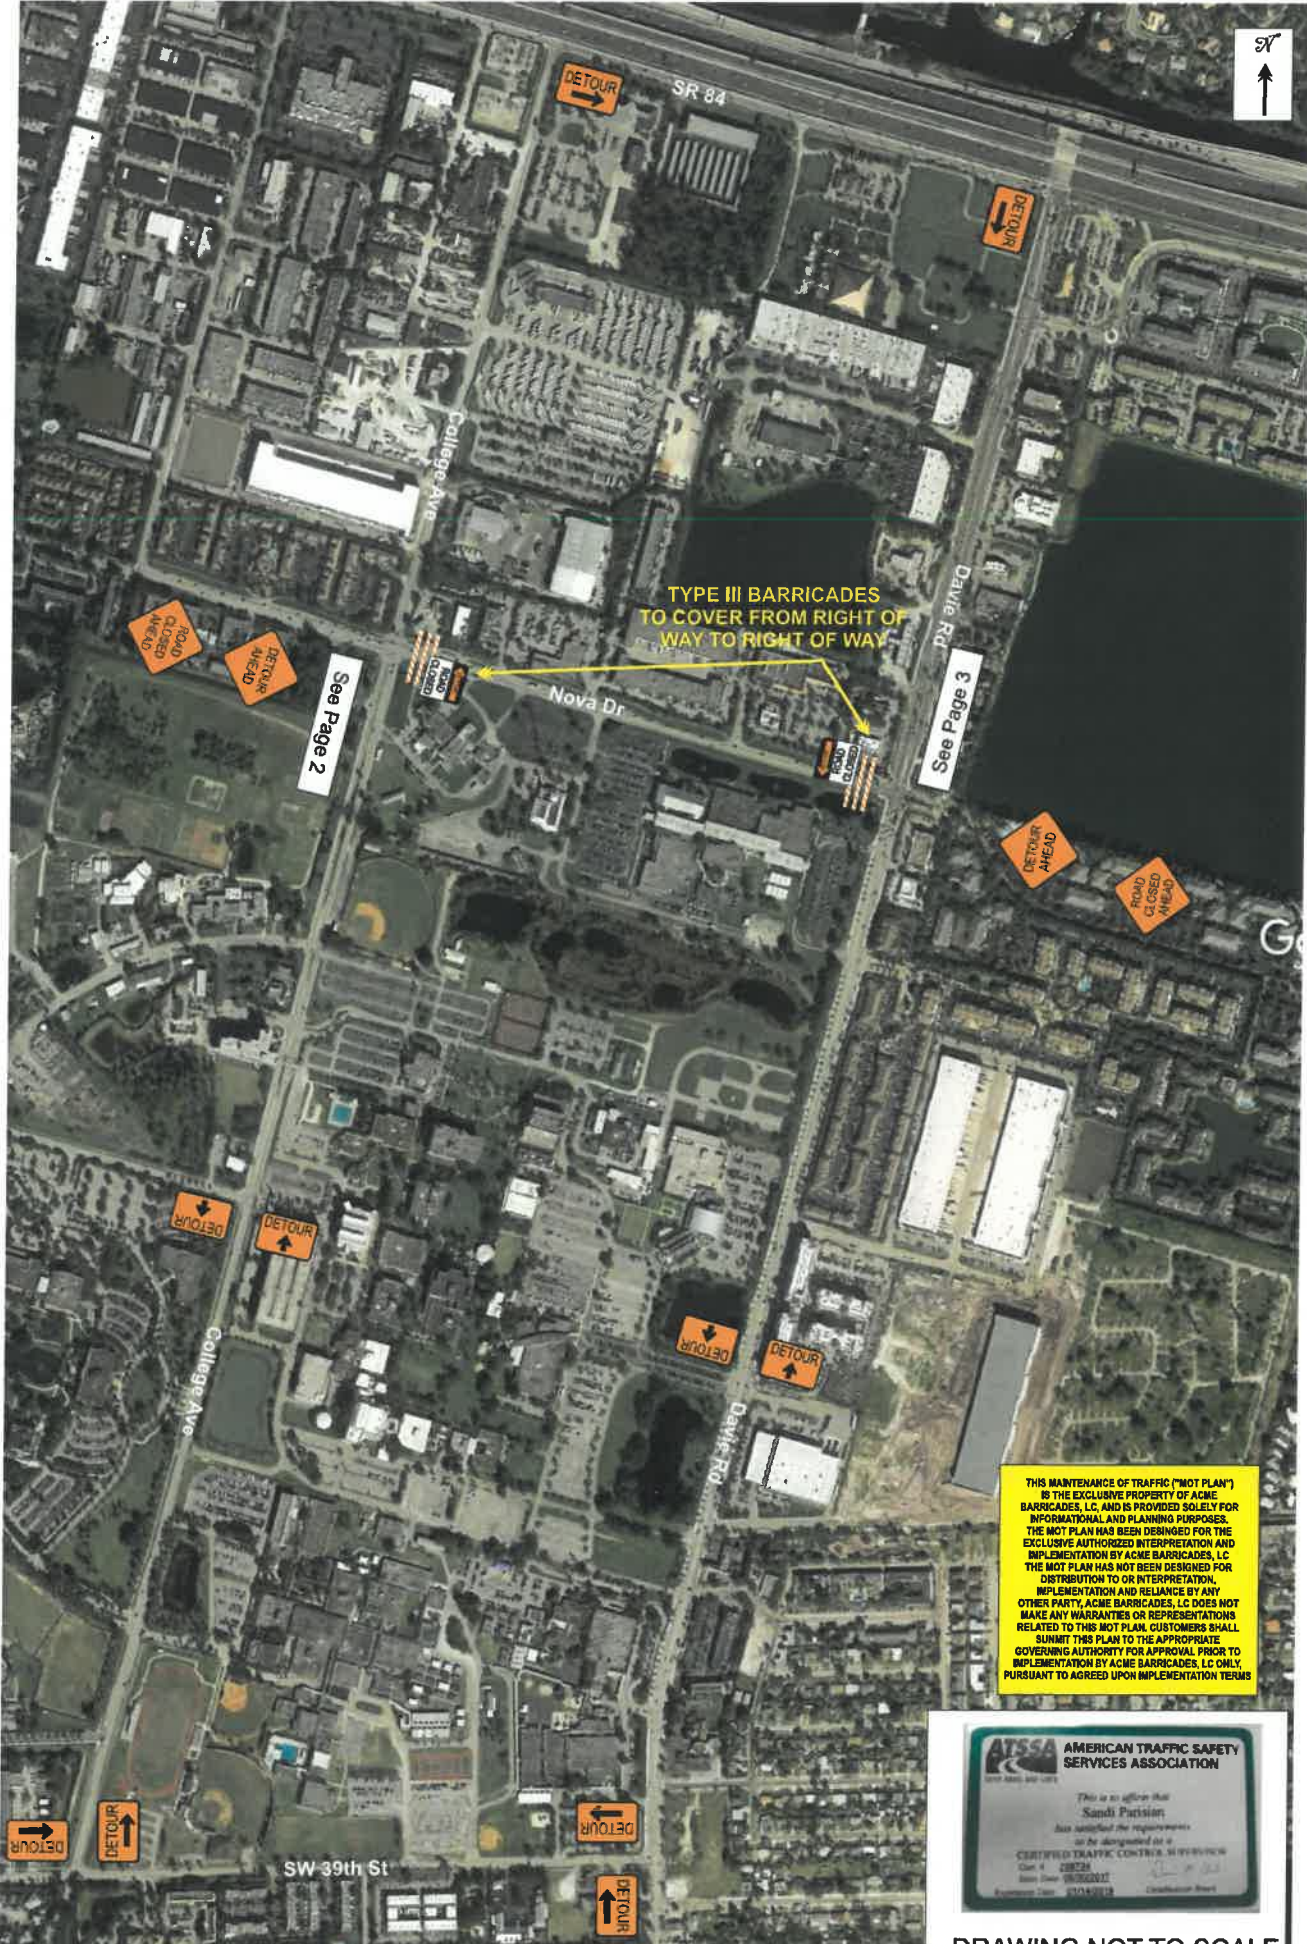

TYPE III BARRICADES
TO COVER FROM RIGHT OF
WAY TO RIGHT OF WAY

See Page 2

See Page 3

THIS MAINTENANCE OF TRAFFIC ("MOT PLAN") IS THE EXCLUSIVE PROPERTY OF ACME BARRICADES, LC, AND IS PROVIDED SOLELY FOR INFORMATIONAL AND PLANNING PURPOSES. THE MOT PLAN HAS BEEN DERIVED FOR THE EXCLUSIVE AUTHORIZED INTERPRETATION AND IMPLEMENTATION BY ACME BARRICADES, LC. THE MOT PLAN HAS NOT BEEN DESIGNED FOR DISTRIBUTION TO OR INTERPRETATION, IMPLEMENTATION AND RELIANCE BY ANY OTHER PARTY. ACME BARRICADES, LC DOES NOT MAKE ANY WARRANTIES OR REPRESENTATIONS RELATED TO THIS MOT PLAN. CUSTOMERS SHALL SUBMIT THIS PLAN TO THE APPROPRIATE GOVERNING AUTHORITY FOR APPROVAL PRIOR TO IMPLEMENTATION BY ACME BARRICADES, LC ONLY, PURSUANT TO AGREED UPON IMPLEMENTATION TERMS.


AMERICAN TRAFFIC SAFETY SERVICES ASSOCIATION

This is to affirm that
Sandi Purison
 has satisfied the requirements
 as designated as a
CERTIFIED TRAFFIC CONTROL SUPERVISOR
 Class # 208724
 Issue Date 08/26/2017
 Expiration Date 01/04/2018

DRAWING NOT TO SCALE



Page 2

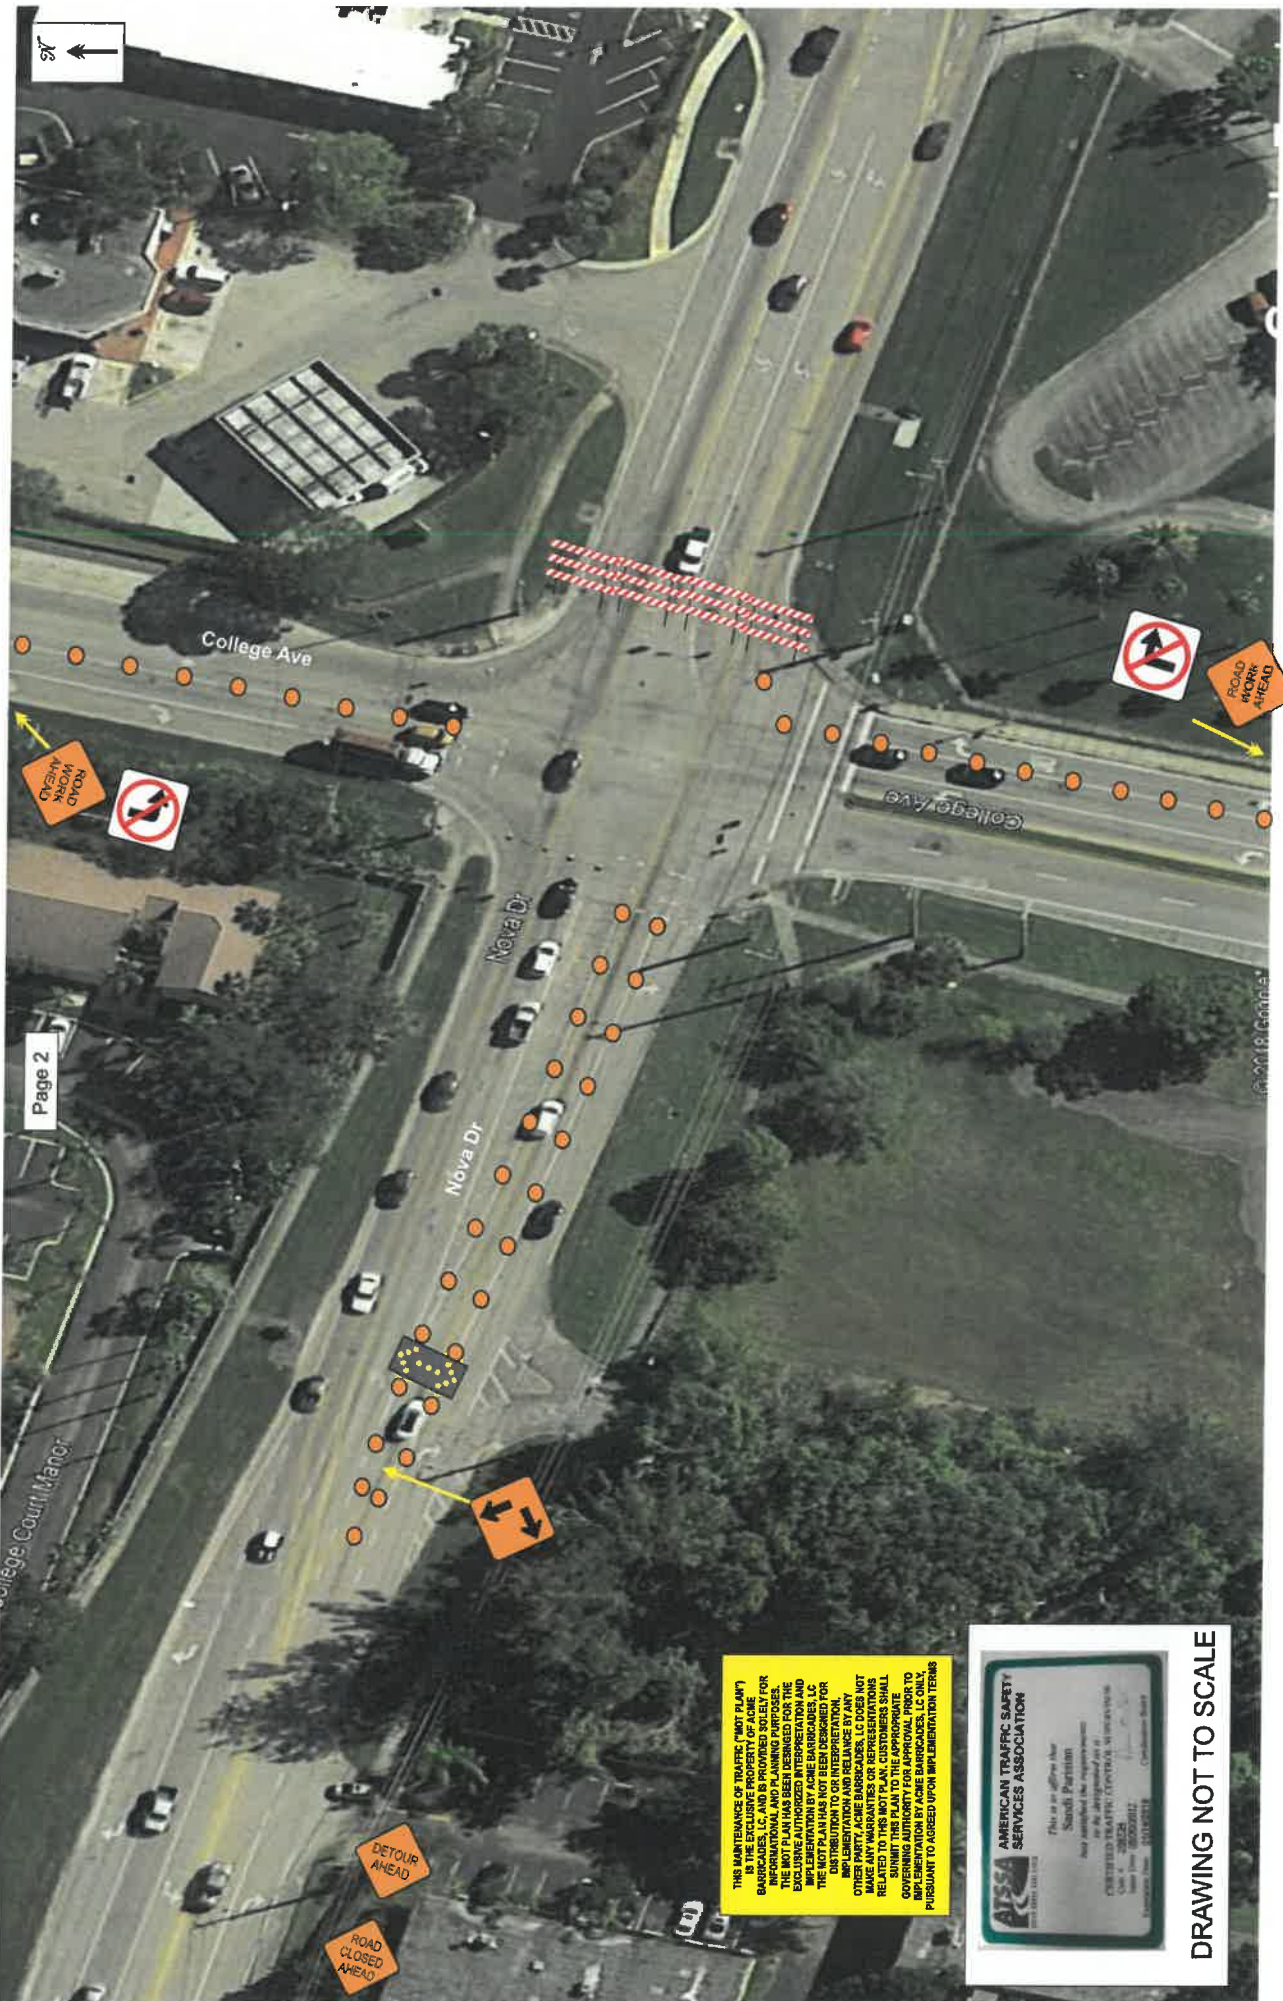

THIS MAINTENANCE OF TRAFFIC (MOT PLAN) BARRICADES, L.C. AND IS PROVIDED SOLELY FOR INFORMATIONAL AND PLANNING PURPOSES. THE MOT PLAN HAS BEEN DESIGNED FOR THE IMPLEMENTATION BY ACME BARRICADES, L.C. THE MOT PLAN HAS NOT BEEN DESIGNED FOR DISTRIBUTION TO OR INTERPRETATION. OTHER PARTY, ACME BARRICADES, L.C. DOES NOT MAKE ANY WARRANTIES OR REPRESENTATIONS RELATED TO THIS MOT PLAN. CUSTOMERS SHALL GOVERNING AUTHORITY FOR APPROVAL PRIOR TO IMPLEMENTATION BY ACME BARRICADES, L.C. ONLY. PURSUANT TO AGREED UPON IMPLEMENTATION TERMS



DRAWING NOT TO SCALE