


MINOR COLLECTOR WITH BIKE LANE

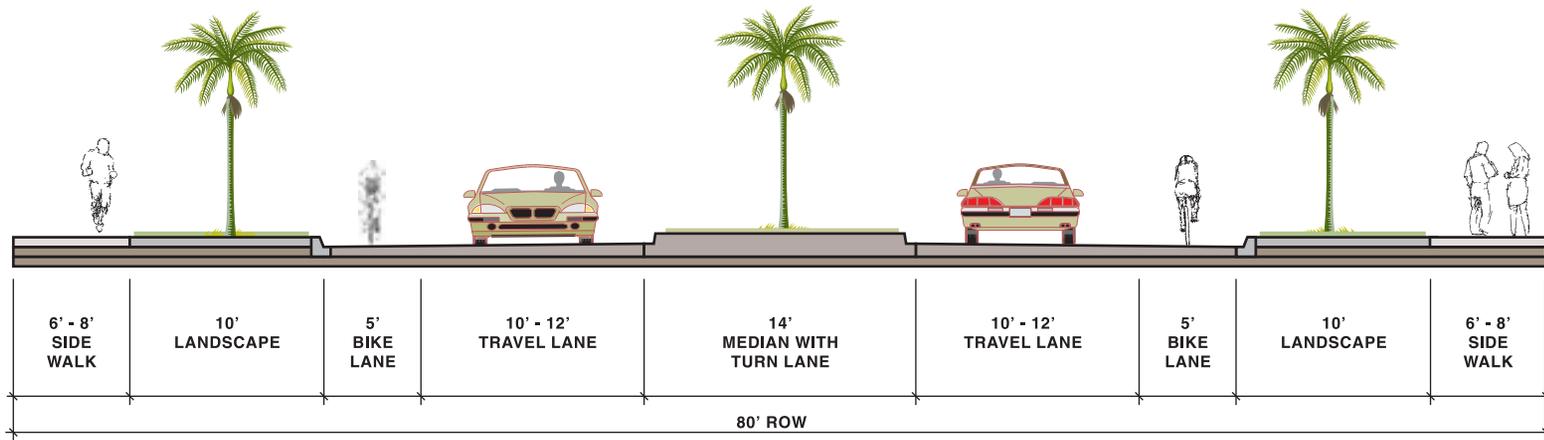

MAJOR THREE-LANE COLLECTOR WITH BIKE LANE

NOTE: For detail pavement design, see *Town of Davie Design Standards Manual*.

**TYPICAL ROADWAY CROSS-SECTION (2/4)
DAVIE, FLORIDA**

**FIGURE
4**